



M:\PROJECTS\1670-16\CIVIL\DRAWINGS\CURRENT\C-1670-16\_VEHICLE MOVEMENT.DWG

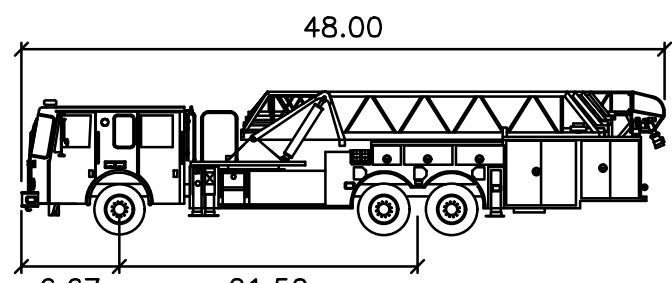


Abington Fire Truck

|                   |        |
|-------------------|--------|
| Width             | : 8.50 |
| Track             | : 8.00 |
| Lock to Lock Time | : 6.0  |
| Steering Angle    | : 33.3 |

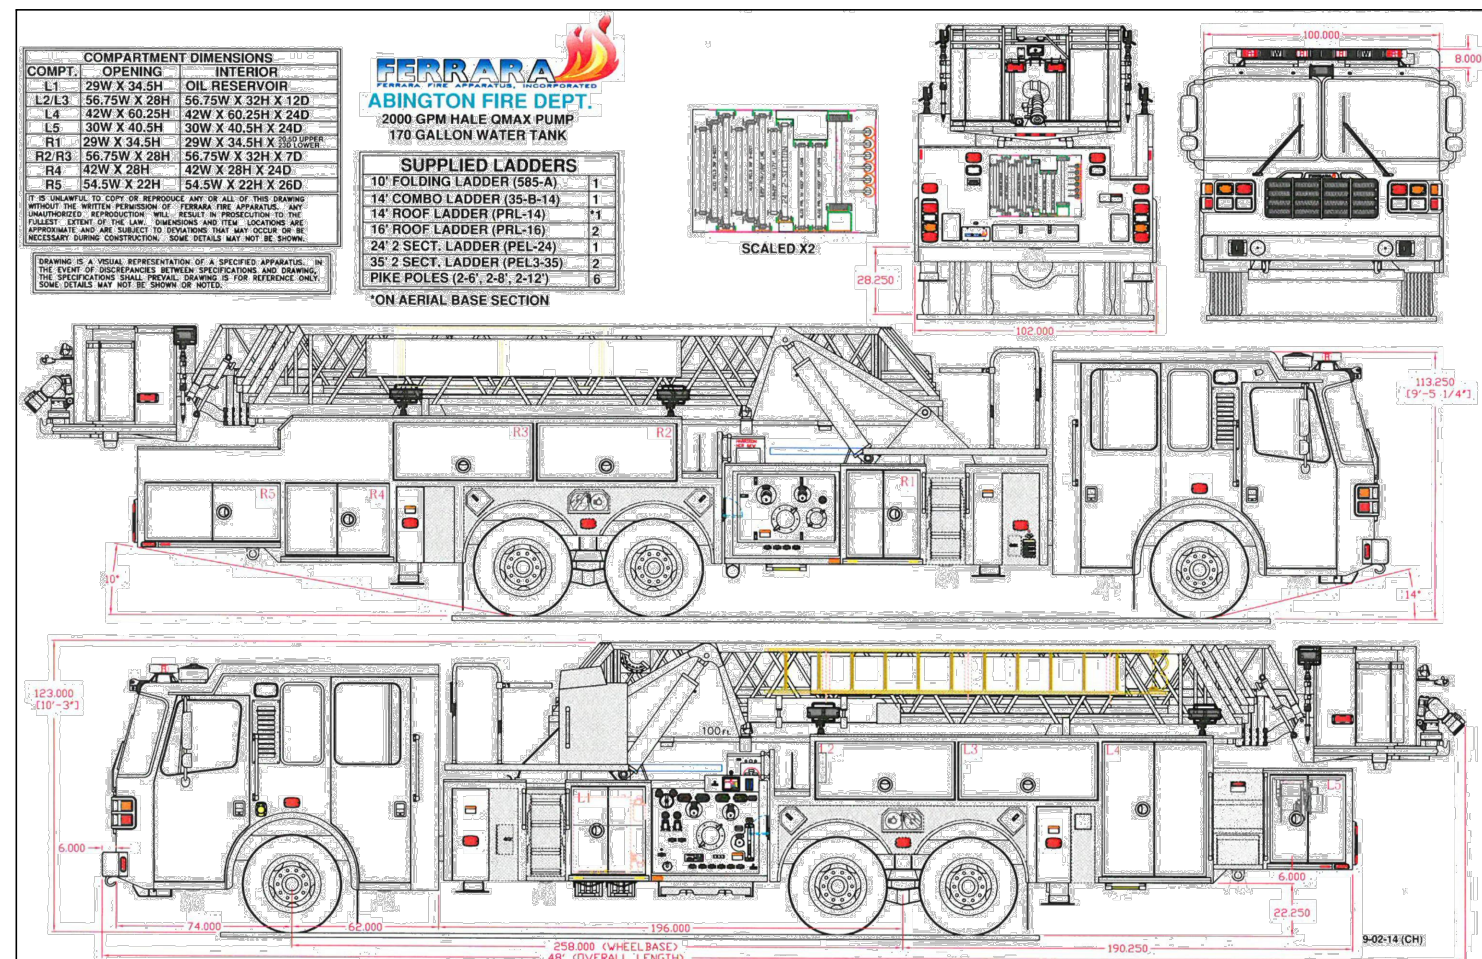

— IMAGE OBTAINED FROM THE ABINGTON FIRE DEPARTMENT

MASSACHUSETTS BAY  
TRANSPORTATION AUTHORITY

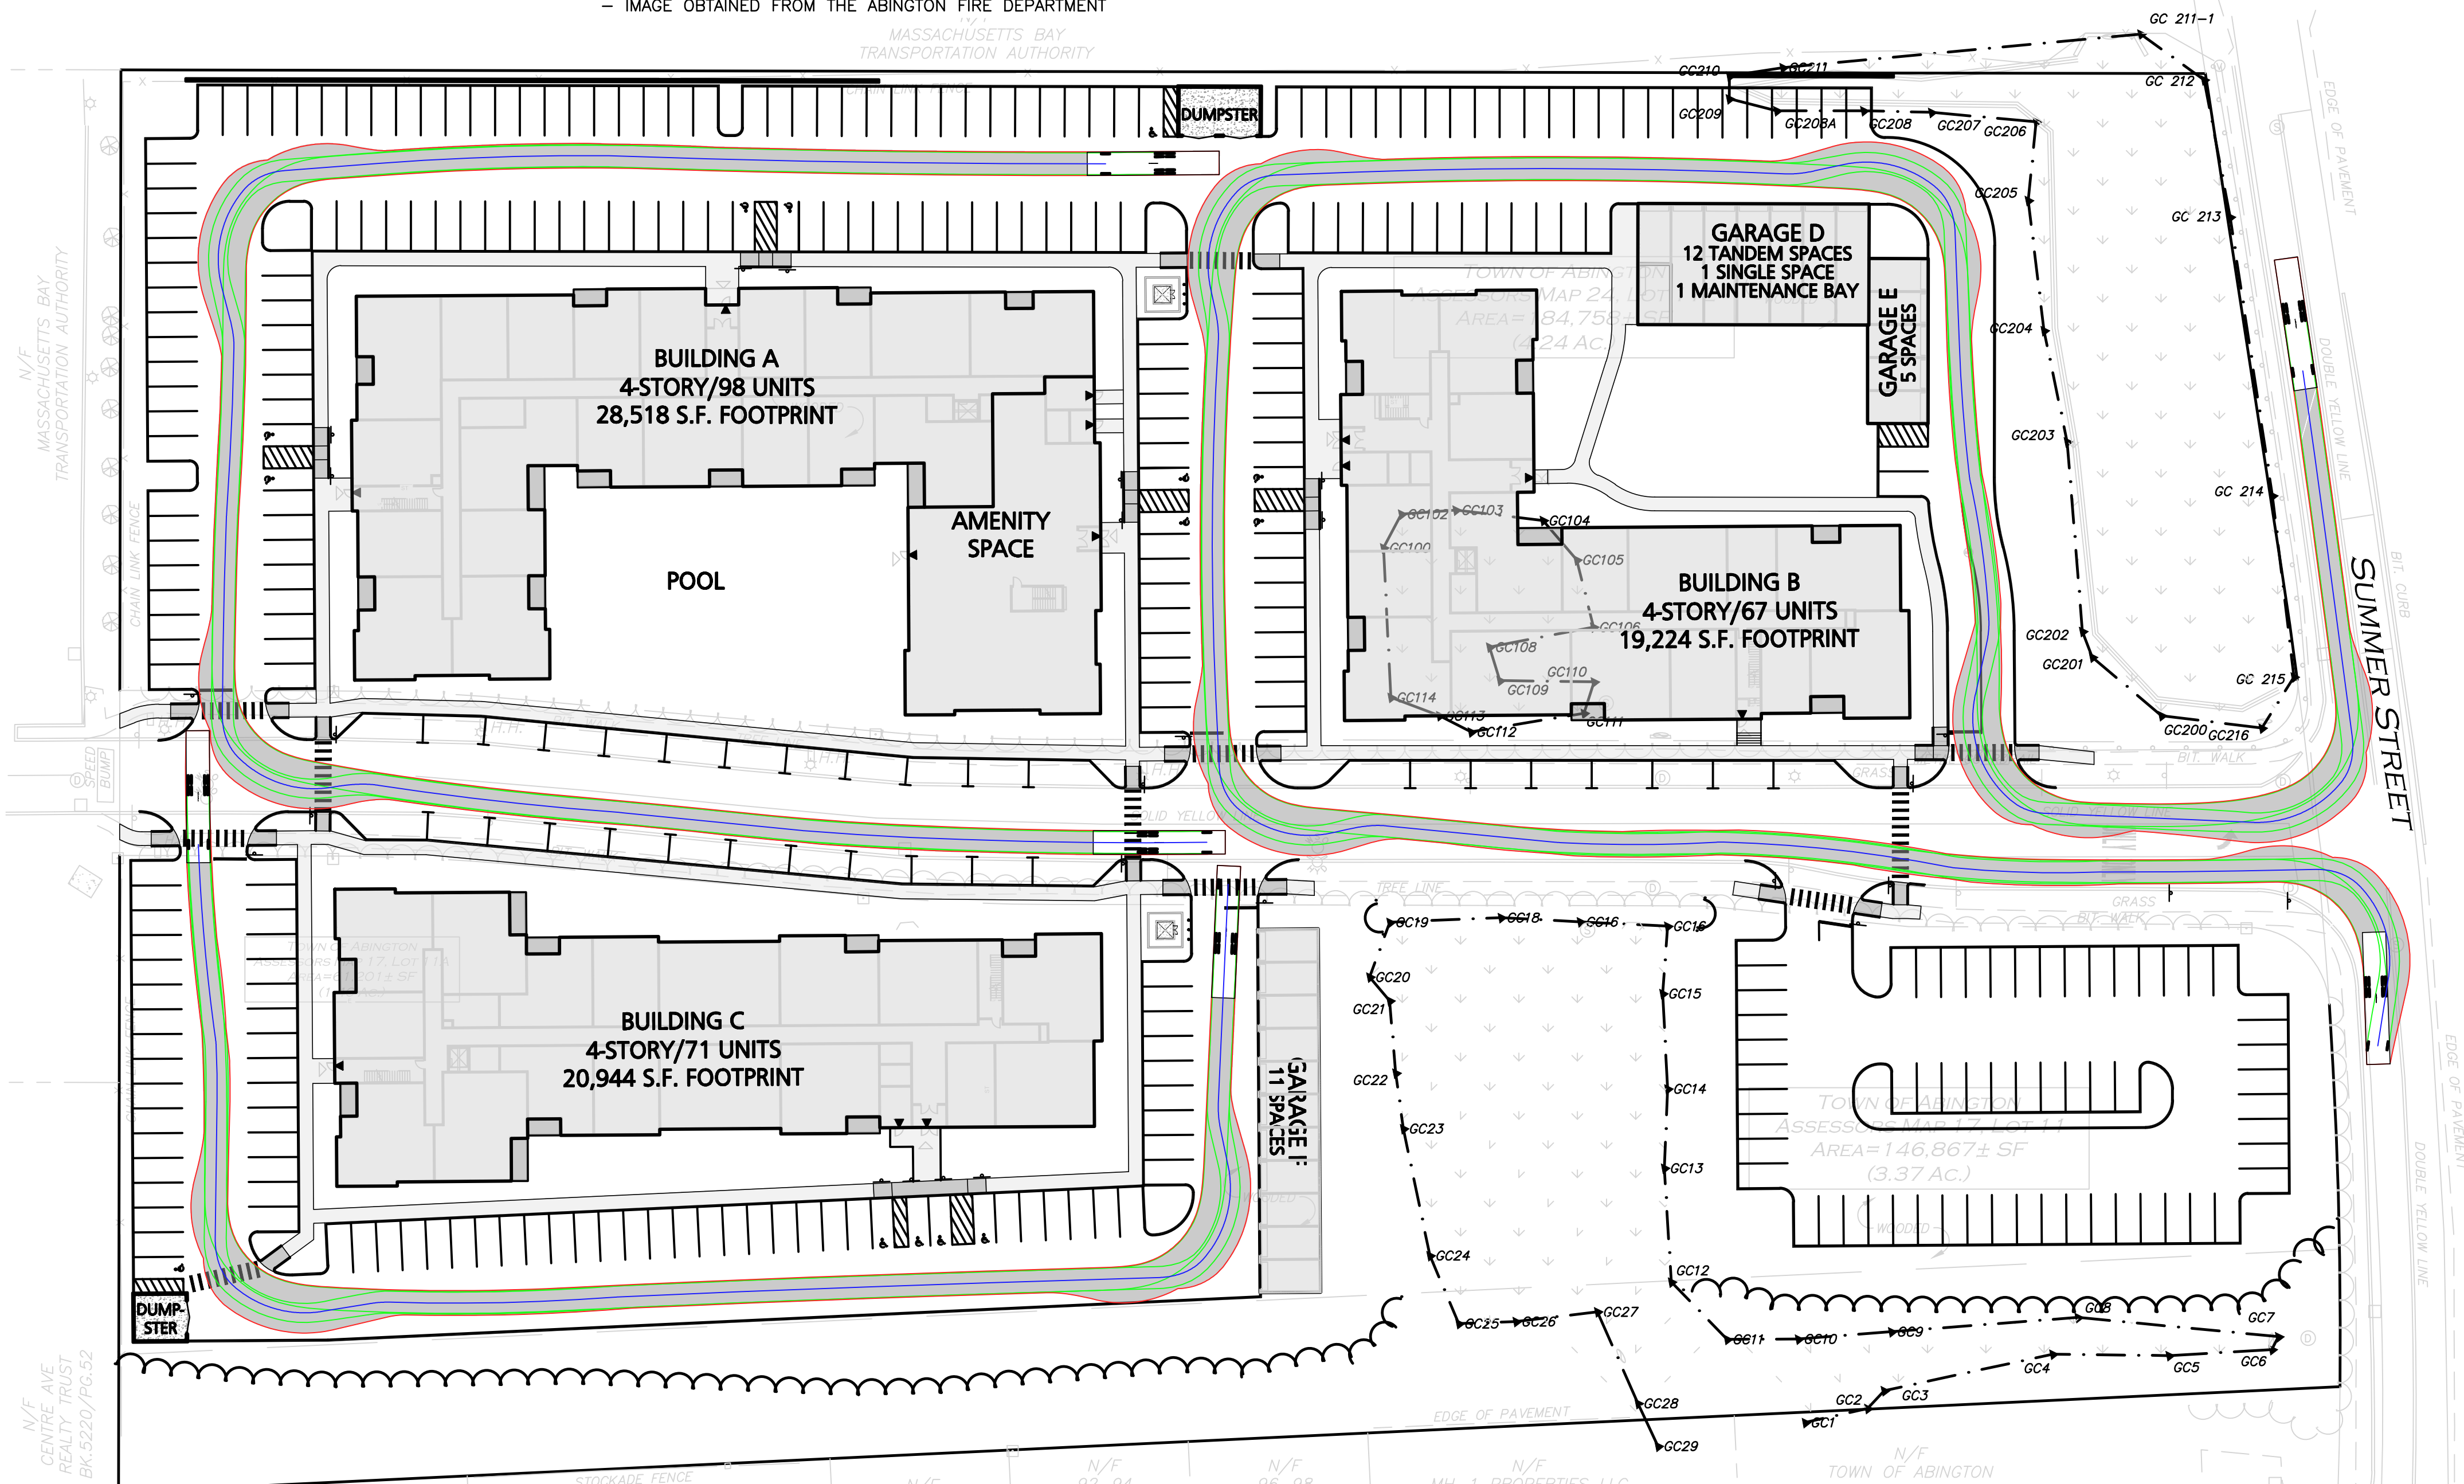

### LEGEND

VEHICLE

VEHICLE BODY ENVELOPE

VEHICLE TIRE ENVELOPE

VEHICLE CENTERLINE

| REV | DATE | DESCRIPTION |
|-----|------|-------------|
|-----|------|-------------|

APPLICANT/OWNER:

LIMITED DIVIDEND AFFILIATE OF  
WP EAST ACQUISITIONS, LLC.  
91 HARTWELL AVENUE, 3RD FLOOR  
LEXINGTON, MA 02421

PROJECT:

ALTA ABINGTON STATION  
SUMMER STREET  
ABINGTON, MA

|             |         |       |            |
|-------------|---------|-------|------------|
| PROJECT NO. | 1670-16 | DATE: | 12-16-2021 |
|-------------|---------|-------|------------|

|        |          |            |            |
|--------|----------|------------|------------|
| SCALE: | 1" = 40' | DWG. NAME: | C-1670-16_ |
|--------|----------|------------|------------|

|              |     |             |     |
|--------------|-----|-------------|-----|
| DESIGNED BY: | PGM | CHECKED BY: | PLC |
|--------------|-----|-------------|-----|

PREPARED BY:

**ALLEN & MAJOR ASSOCIATES, INC.**  
civil engineering • land surveying  
environmental consulting • landscape architecture  
www.allenmajor.com  
10 MAIN STREET  
LAKEVILLE MA 02347  
TEL: (508) 923-1010  
FAX: (508) 923-6309

WOBURN, MA • LAKEVILLE, MA • MANCHESTER, NH

THIS DRAWING HAS BEEN PREPARED IN DIGITAL FORMAT. CLIENTS REPRESENTATIVE OR CONSULTANTS MAY BE PROVIDED COPIES OF DRAWINGS AND SPECIFICATIONS FOR HIS/HER INFORMATION AND/OR SPECIFIC USE ON THIS PROJECT. DUE TO THE POTENTIAL THAT THE PROVIDED INFORMATION MAY BE MODIFIED UNINTENTIONALLY OR OTHERWISE, ALLEN & MAJOR ASSOCIATES, INC. MAY REMOVE ALL INDICATION OF THE DOCUMENT'S AUTHORSHIP ON THE DIGITAL MEDIA. PRINTED REPRESENTATIONS OR PORTABLE DOCUMENT FORMAT OF THE DRAWINGS AND SPECIFICATIONS ISSUED SHALL BE THE ONLY RECORD COPIES OF ALLEN & MAJOR ASSOCIATES, INC.'S WORK PRODUCT.

DRAWING TITLE:

VEHICLE MOVEMENT PLAN

SHEET No.

C-601

Copyright ©2021 Allen & Major Associates, Inc.  
All Rights Reserved

DIG SAFE



BEFORE YOU DIG  
CALL 811 OR  
1-888-DIG-SAFE  
1-888-344-7233

GRAPHIC SCALE

